


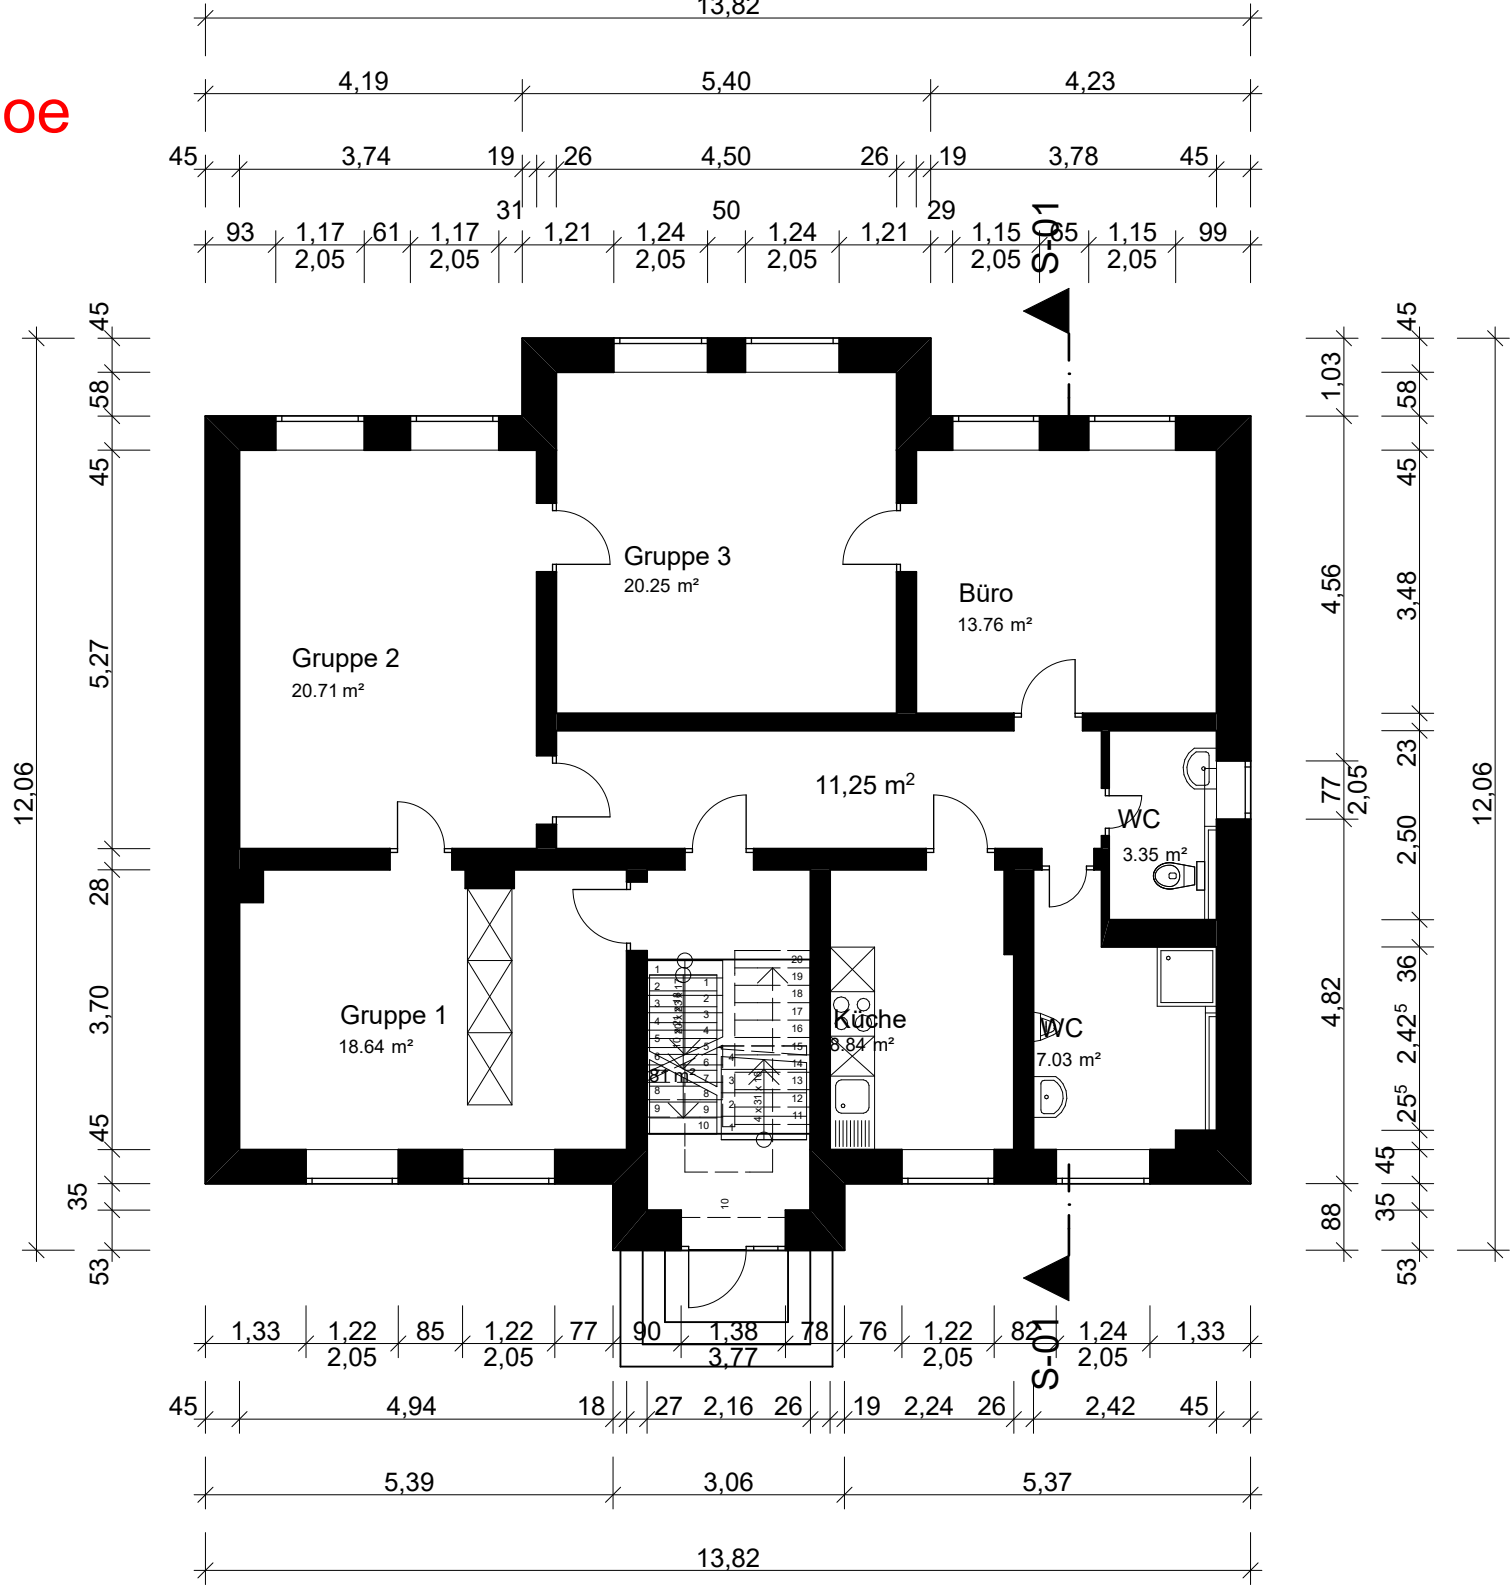

Räume OGTS